





FRONT ELEVATION E-01
Scale 1:50

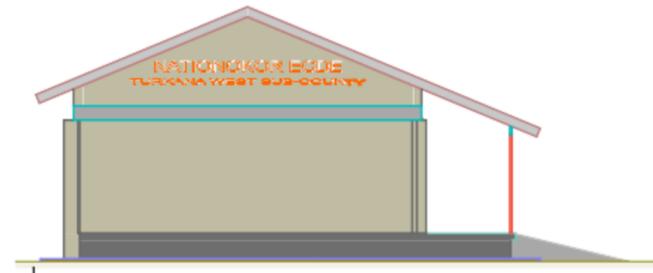


SIDE ELEVATION E-03
Scale 1:50

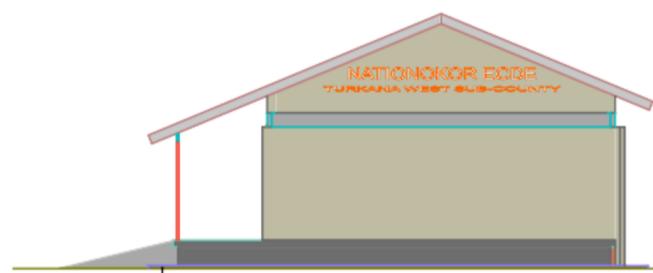


SIDE ELEVATION E-04
Scale 1:50



REAR ELEVATION E-02
Scale 1:50

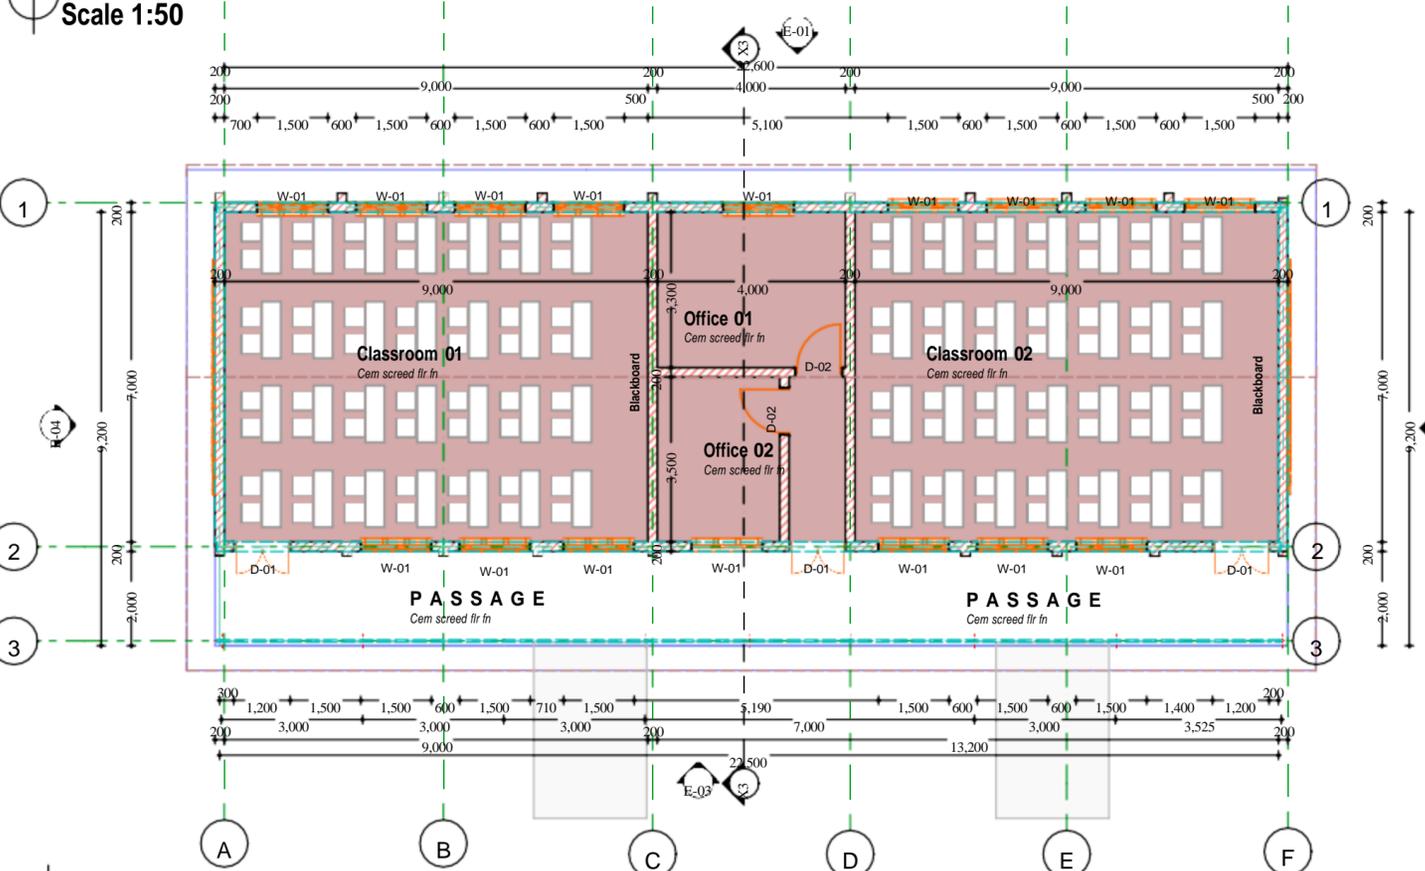


GROUND FLOOR PLAN
Scale 1:50

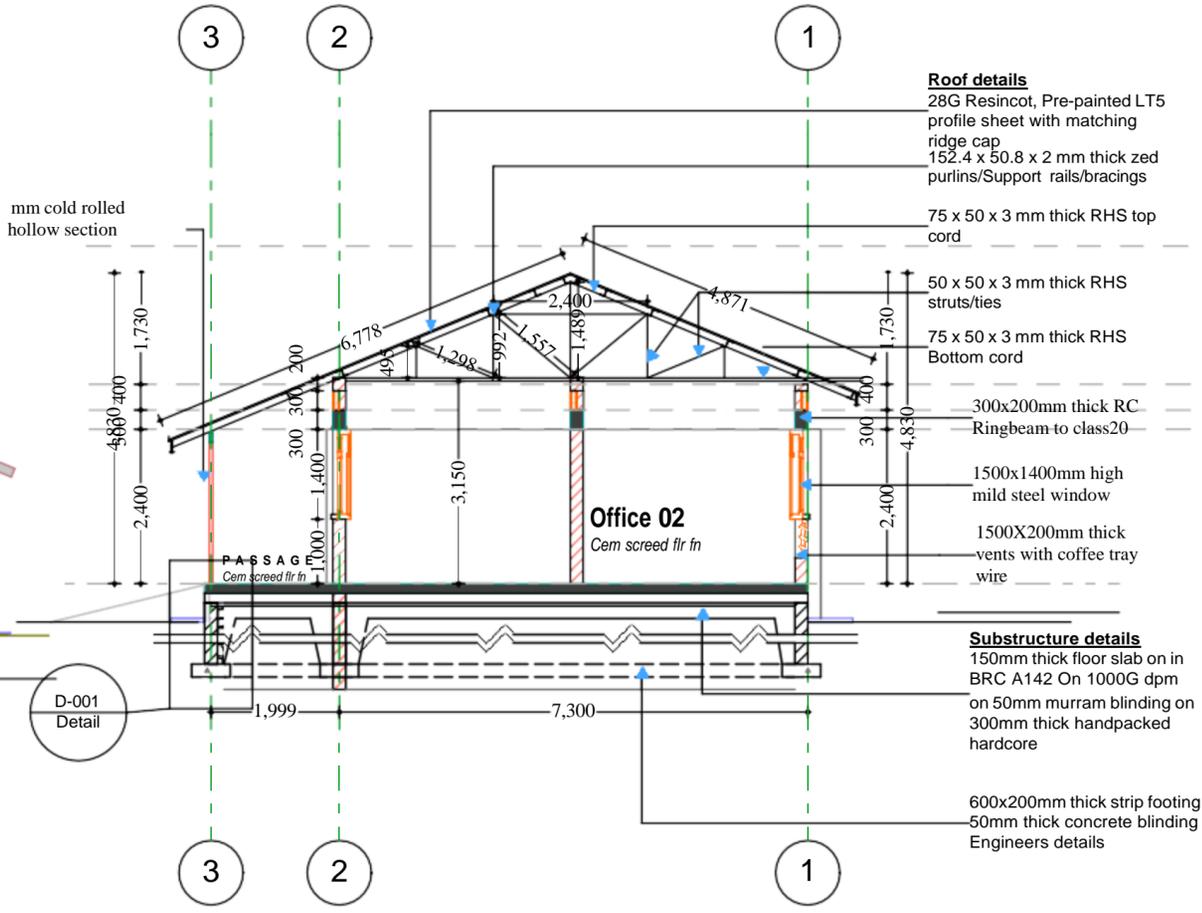


SECTION X-02
Scale 1:50

WINDOWS AND DOOR Schedules			
CODE	D - 01	D - 02	W - 01
Quantity	3	2	16
W x H Size	1,200x2,400	1,000x2,400	1,500x1,400
Location	Classroom and office	Office	Classroom and office
2D Symbol			
View from Side Opposite to Opening Side			

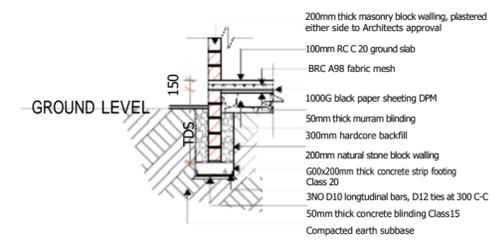

Detail-D001
Scale 1:50

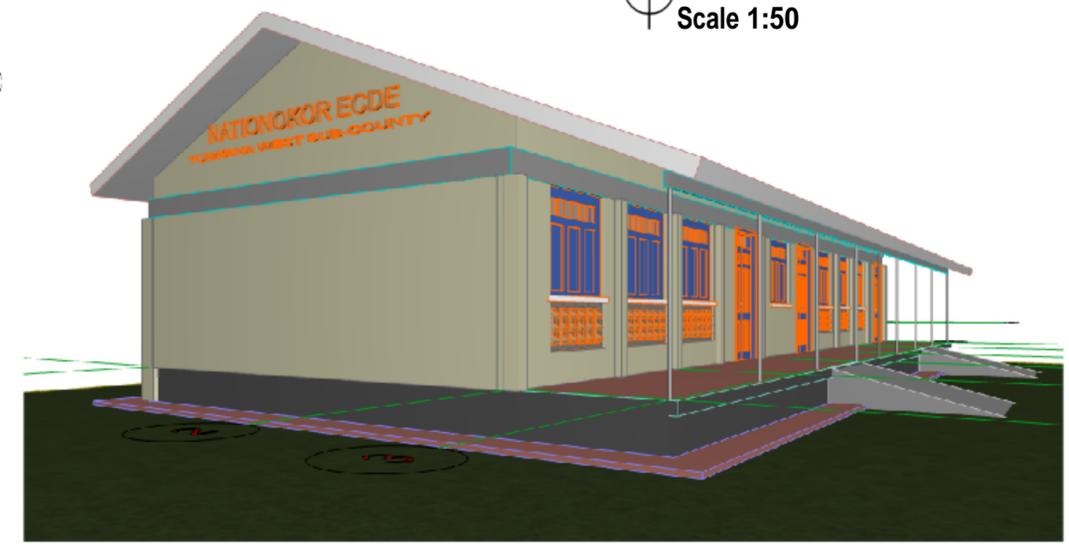

3D VIEW
SCALE:NTS

- NOTES**
- Architectural**
- All dimensions are in mm unless otherwise specified.
 - Drawing are not to be scaled. Only figured dimensions to be used.
 - The contractor must check and verify all dimensions before commencement of any work.
 - Any discrepancies to be clarified by the Architect
- Structural**
- All slab at ground level to be cast over 1000 gauge polythene DPM sheet, on 50mm thick murram blinding on, 300mm hardcore, on well -compacted grade.
 - All soil under slab around and under foundation shall be treated for termite control insecticide and herbicide.
 - All soil on cut embankment to be stabilized. The slope shall not exceed 45 degrees.
 - All black cotton soil encountered shall be removed from the building's foundation and all other paved surfaces.
 - For all R.C work, refer to structural Engineer's details.
 - Depth of foundation to be determined on site to engineer's approval.
 - All walls to be reinforced with hoop iron at every alternate course
 - All adjacent R.C. work and masonry walls shall be tied with hoop iron.
 - No cutting of concrete without express approval of the Architect or the Structural Engineer.
 - P.V denotes permanent ventilations on all windows & doors except one leading to the washrooms.
 - All Finishes (Exterior and Interior) to be verified with owner prior to construction

REVISIONS

REV. NO	DATE	COMMENTS
001	REVISED BY:	
	CHECKED BY:	
002	REVISED BY:	
	CHECKED BY:	
003	REVISED BY:	
	CHECKED BY:	

Proposed Architectural Designs for Tuition Block at Nationokor ECDE

PROJECT: **MINISTRY OF EDUCATION, Nationokor ECDE, TURKANA WEST SUB-COUNTY TURKANA COUNTY**

CLIENT: **Plan International Organization**

DIRECTORATE OF PUBLIC WORKS
P.O BOX 11-36500, LODWAR
ARCHITECTURE DEPARTMENT

DWG DATE : **DECEMBER 2025**

DWG NO : **L_001/12-2025**

NAME: **GROUND FLOOR PLAN, SECTIONS, ELEVATIONS, DETAILS, DOOR AND WINDOW SCHEDULES**

DRAWN BY : **EN**

CHECKED BY : **WR** SCALE: **AS SHOWN ON DRAWING**

APPROVED BY :

DRAWING NO: **01/01**